
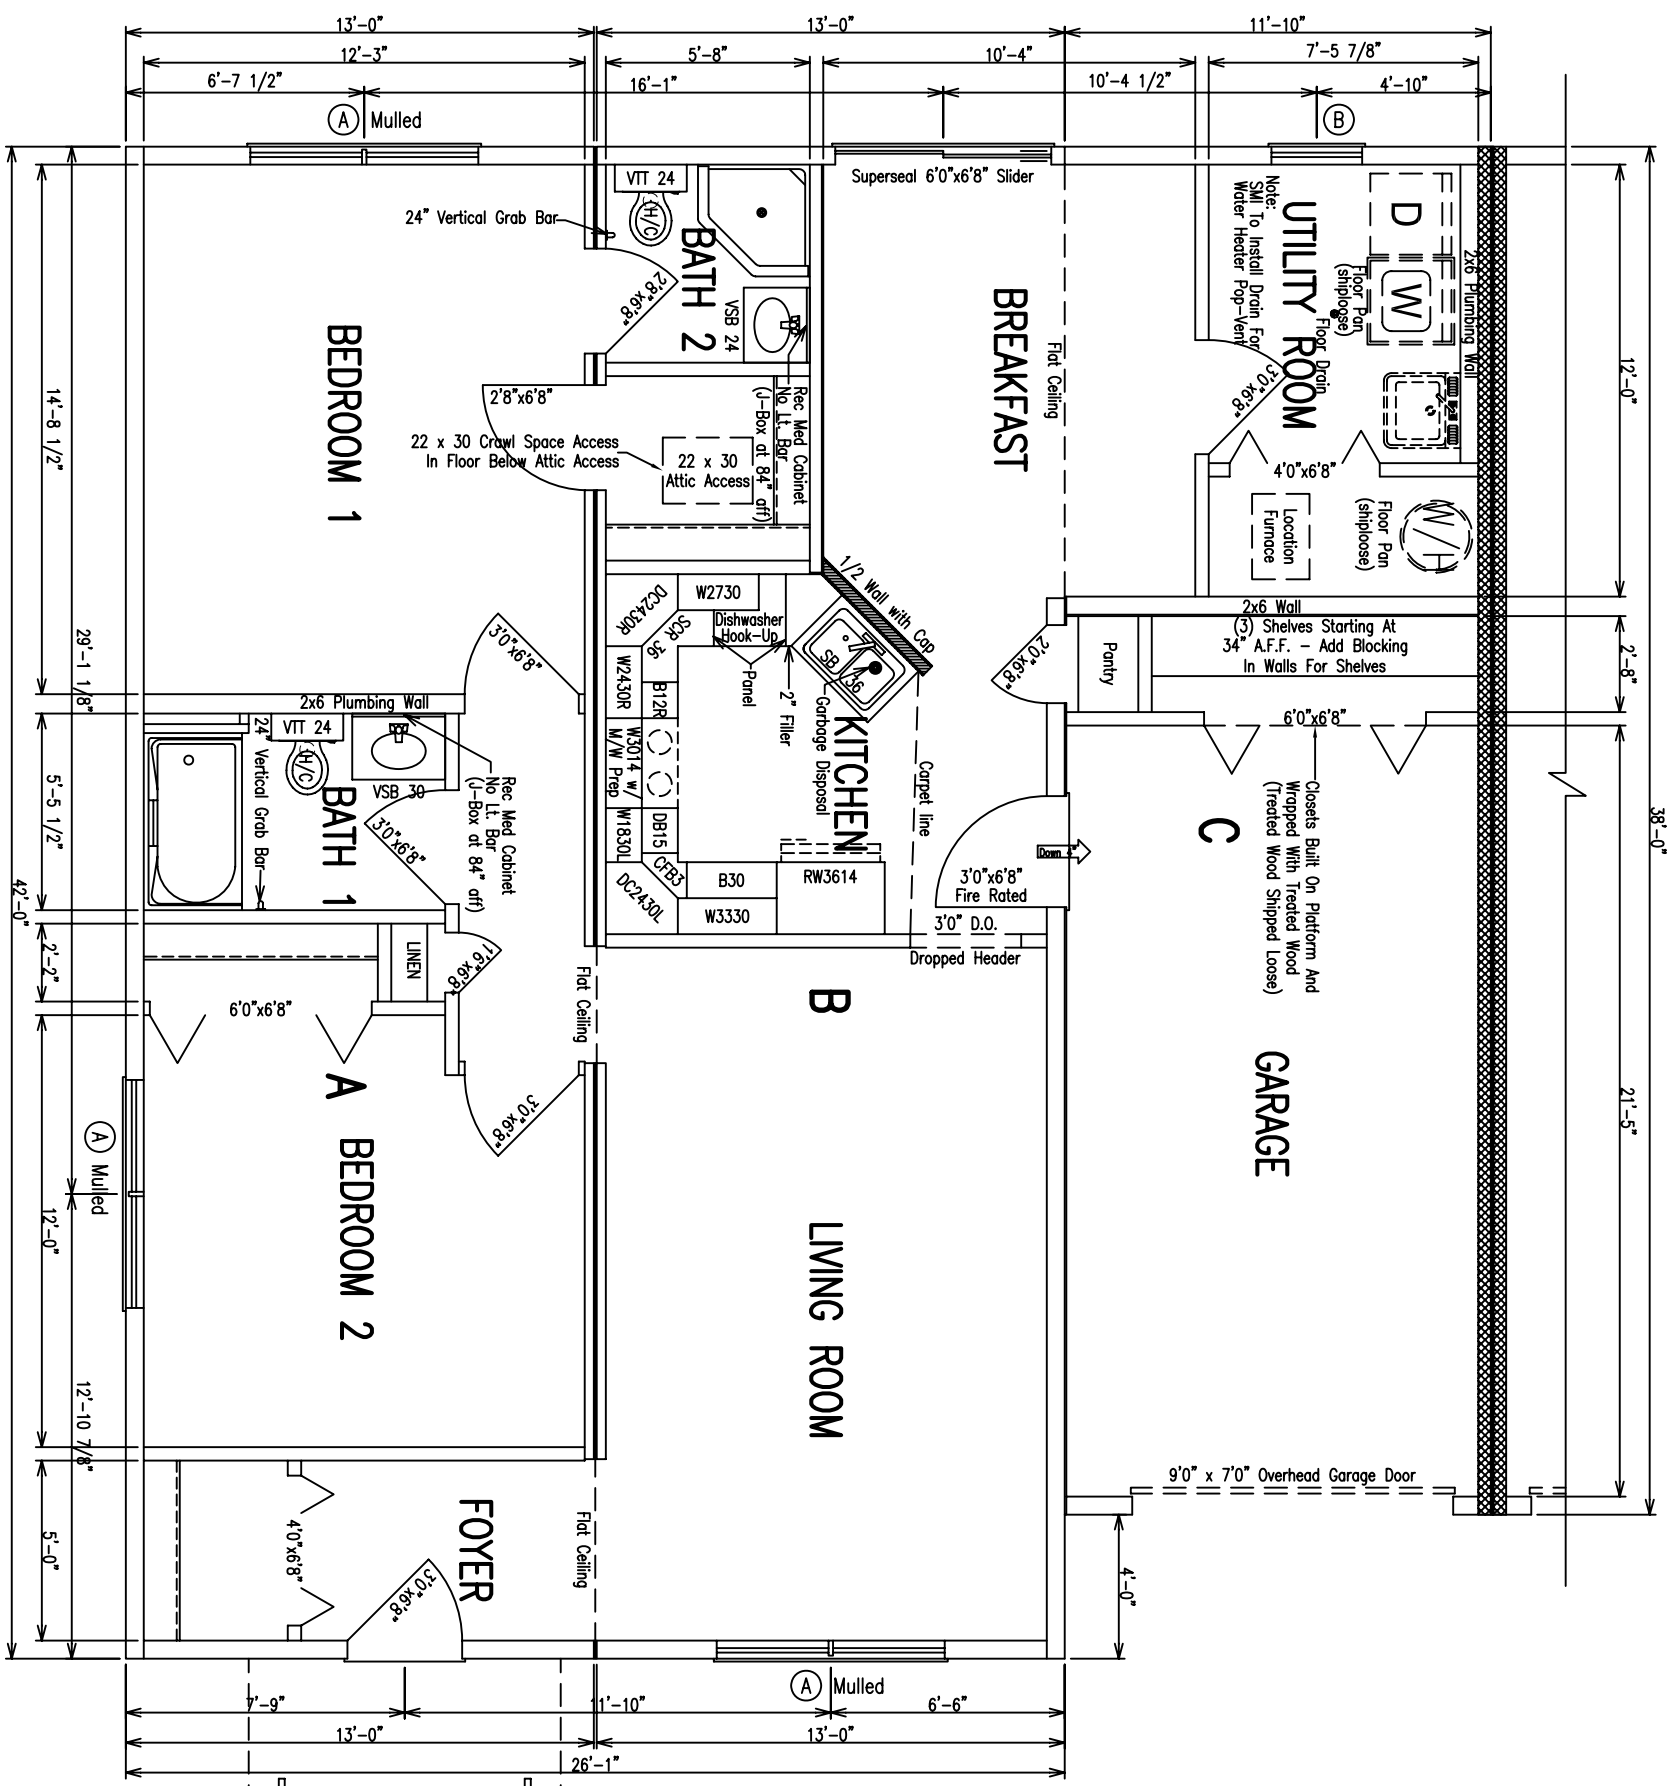


Plan 'D' Layout - 2 Bath Option

Plan 'D' Layout - 2 Bath Option	
SCALE: 3/16"=1'-0"	DATE: 10-6-99
REVISION: 11-16-99 RAC	DRAWN BY: J.P.
QUOTE #: Q787	PRODUCTION BY: RAC
BUILDER: Senior Living	
DELIVERY LOC: PA	
CUSTOMER: OFFICE	
 P.O. BOX 607 CLARION, PA. 16214 (814) 764-5555	

S.L. WASHINGTON



Porch Roof Built At Plant And Shipped Loose With Support Posts

- Notes:
1. Structural Modifiers To Provide A Water Shut-Off In The Utility Room For The Entire Unit
  2. (To Be Lever Handle - 90) Be 30" A.F.F. Hose Bibb In The Garage To Be 30" A.F.F. Outside Hose Bibb To Align With An Interior Partition
  3. Dryer Vent Installed At Structural Modifiers
  4. Range Hood To Have Its Own Circuit With A 20 Amp Receptacle In The Wall Cabinet Above It
  5. Structural Modifiers To Cut Out An Access In Sheathing From Attic Space Above Main Living Area To Area Above Garage
  6. Senior Living To Inform Structural Modifiers Of The Location For Utility Hook-Ups For Each Individual Unit (Site)

Note:  
These drawings have been reviewed by the Engineering department and are hereby released to the manufacturing plant for production.

**SN04974(2)**

**PLAN 'B' LAYOUT**

Plan 'B' Layout - 2 Bath Option

**FLOOR PLAN**

SCALE: 3/16"=1'-0" DATE: 3-12-04 DRAWN BY: J.P.

REVISION: PRODUCTION BY: X

QUOTE #: Q1600

BUILDER: Senior Living

DELIVERY LOC: PA

CUSTOMER: SPEC

Revisions
3-12-04 RAC

**STRUCTURAL MODULATORS INC.**  
 (814) 764-5555  
 P.O. BOX 607 CLARION, PA. 16214  
 (814) 764-5555